


Planning

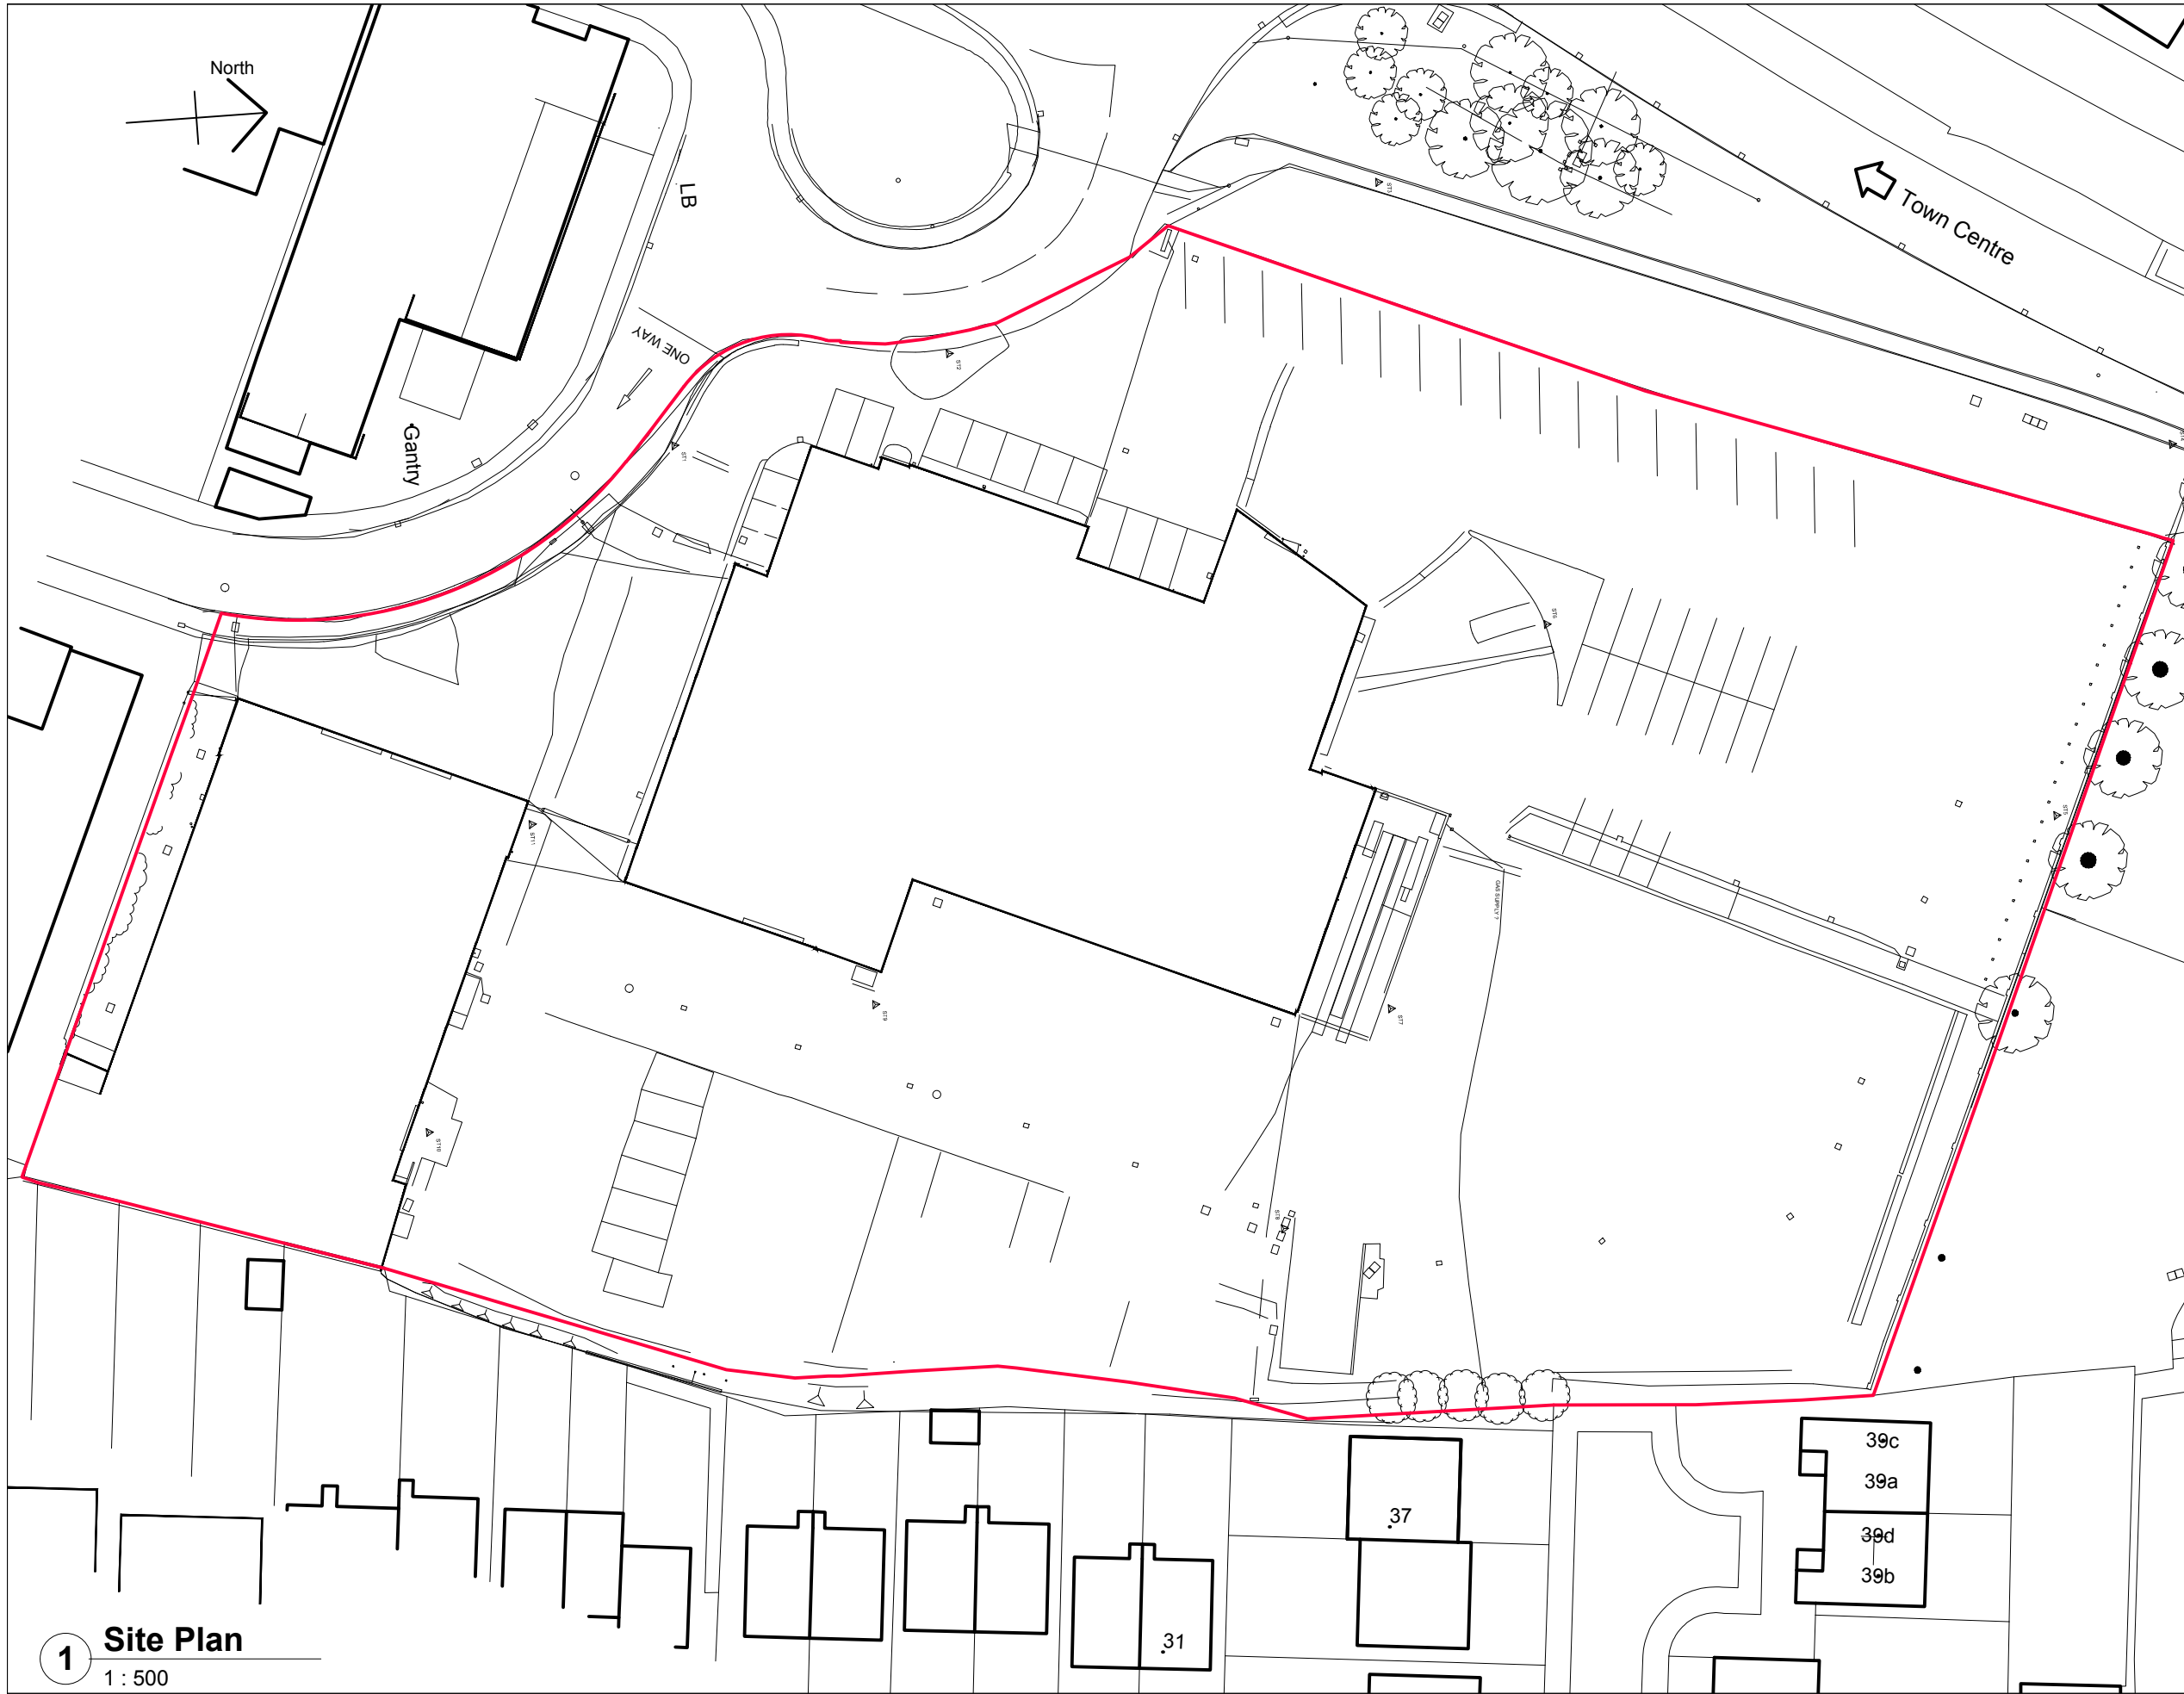

CLIENT



Lidl UK GmbH

MISTRAL ARCHITECTS & SURVEYORS

□ Architecture □ Surveying □ Project Management

The Old Telephone Exchange Brassknocker Street Magor NP26 3EG
T. 01633 880666 F. 01633 881004
e.mail: info@mistralbuilding.co.uk web: www.mistralbuilding.co.uk

PROJECT

Lidl Gloucester Mercia Road

SHEET

Existing Site Plan

1 Site Plan
1 : 500

Date	Project number	Scale (@ A3)
06/04/2017	1237	1 : 500
Drawn by	DRAWING NUMBER	REV
TF		
Checked by	1237 002	-
AQ		