


Gloucester Mercia Road Store Areas key

Ground Floor	Area sq. metres
A Store Sales area	1325.4
B Warehouse	546.9
C Bakery	73.6
D Welfare	41.1
E Entrance Lobby	24
F Managers Office	8.6
G IT Room	8.9
H Cash Room	9.7
J Cloak room	14.3
K Customer/Acc. WC	7.1
L Lobby	4.3
M Staff WC	2.9
N Staff WC	2.9
O Utility	15.5

Store Room Areas Total 2085

Lidl Store Total GIA 2125.2

Site Area	
LIDL site area	10,518 sq. metres
Car parking Spaces	152 spaces

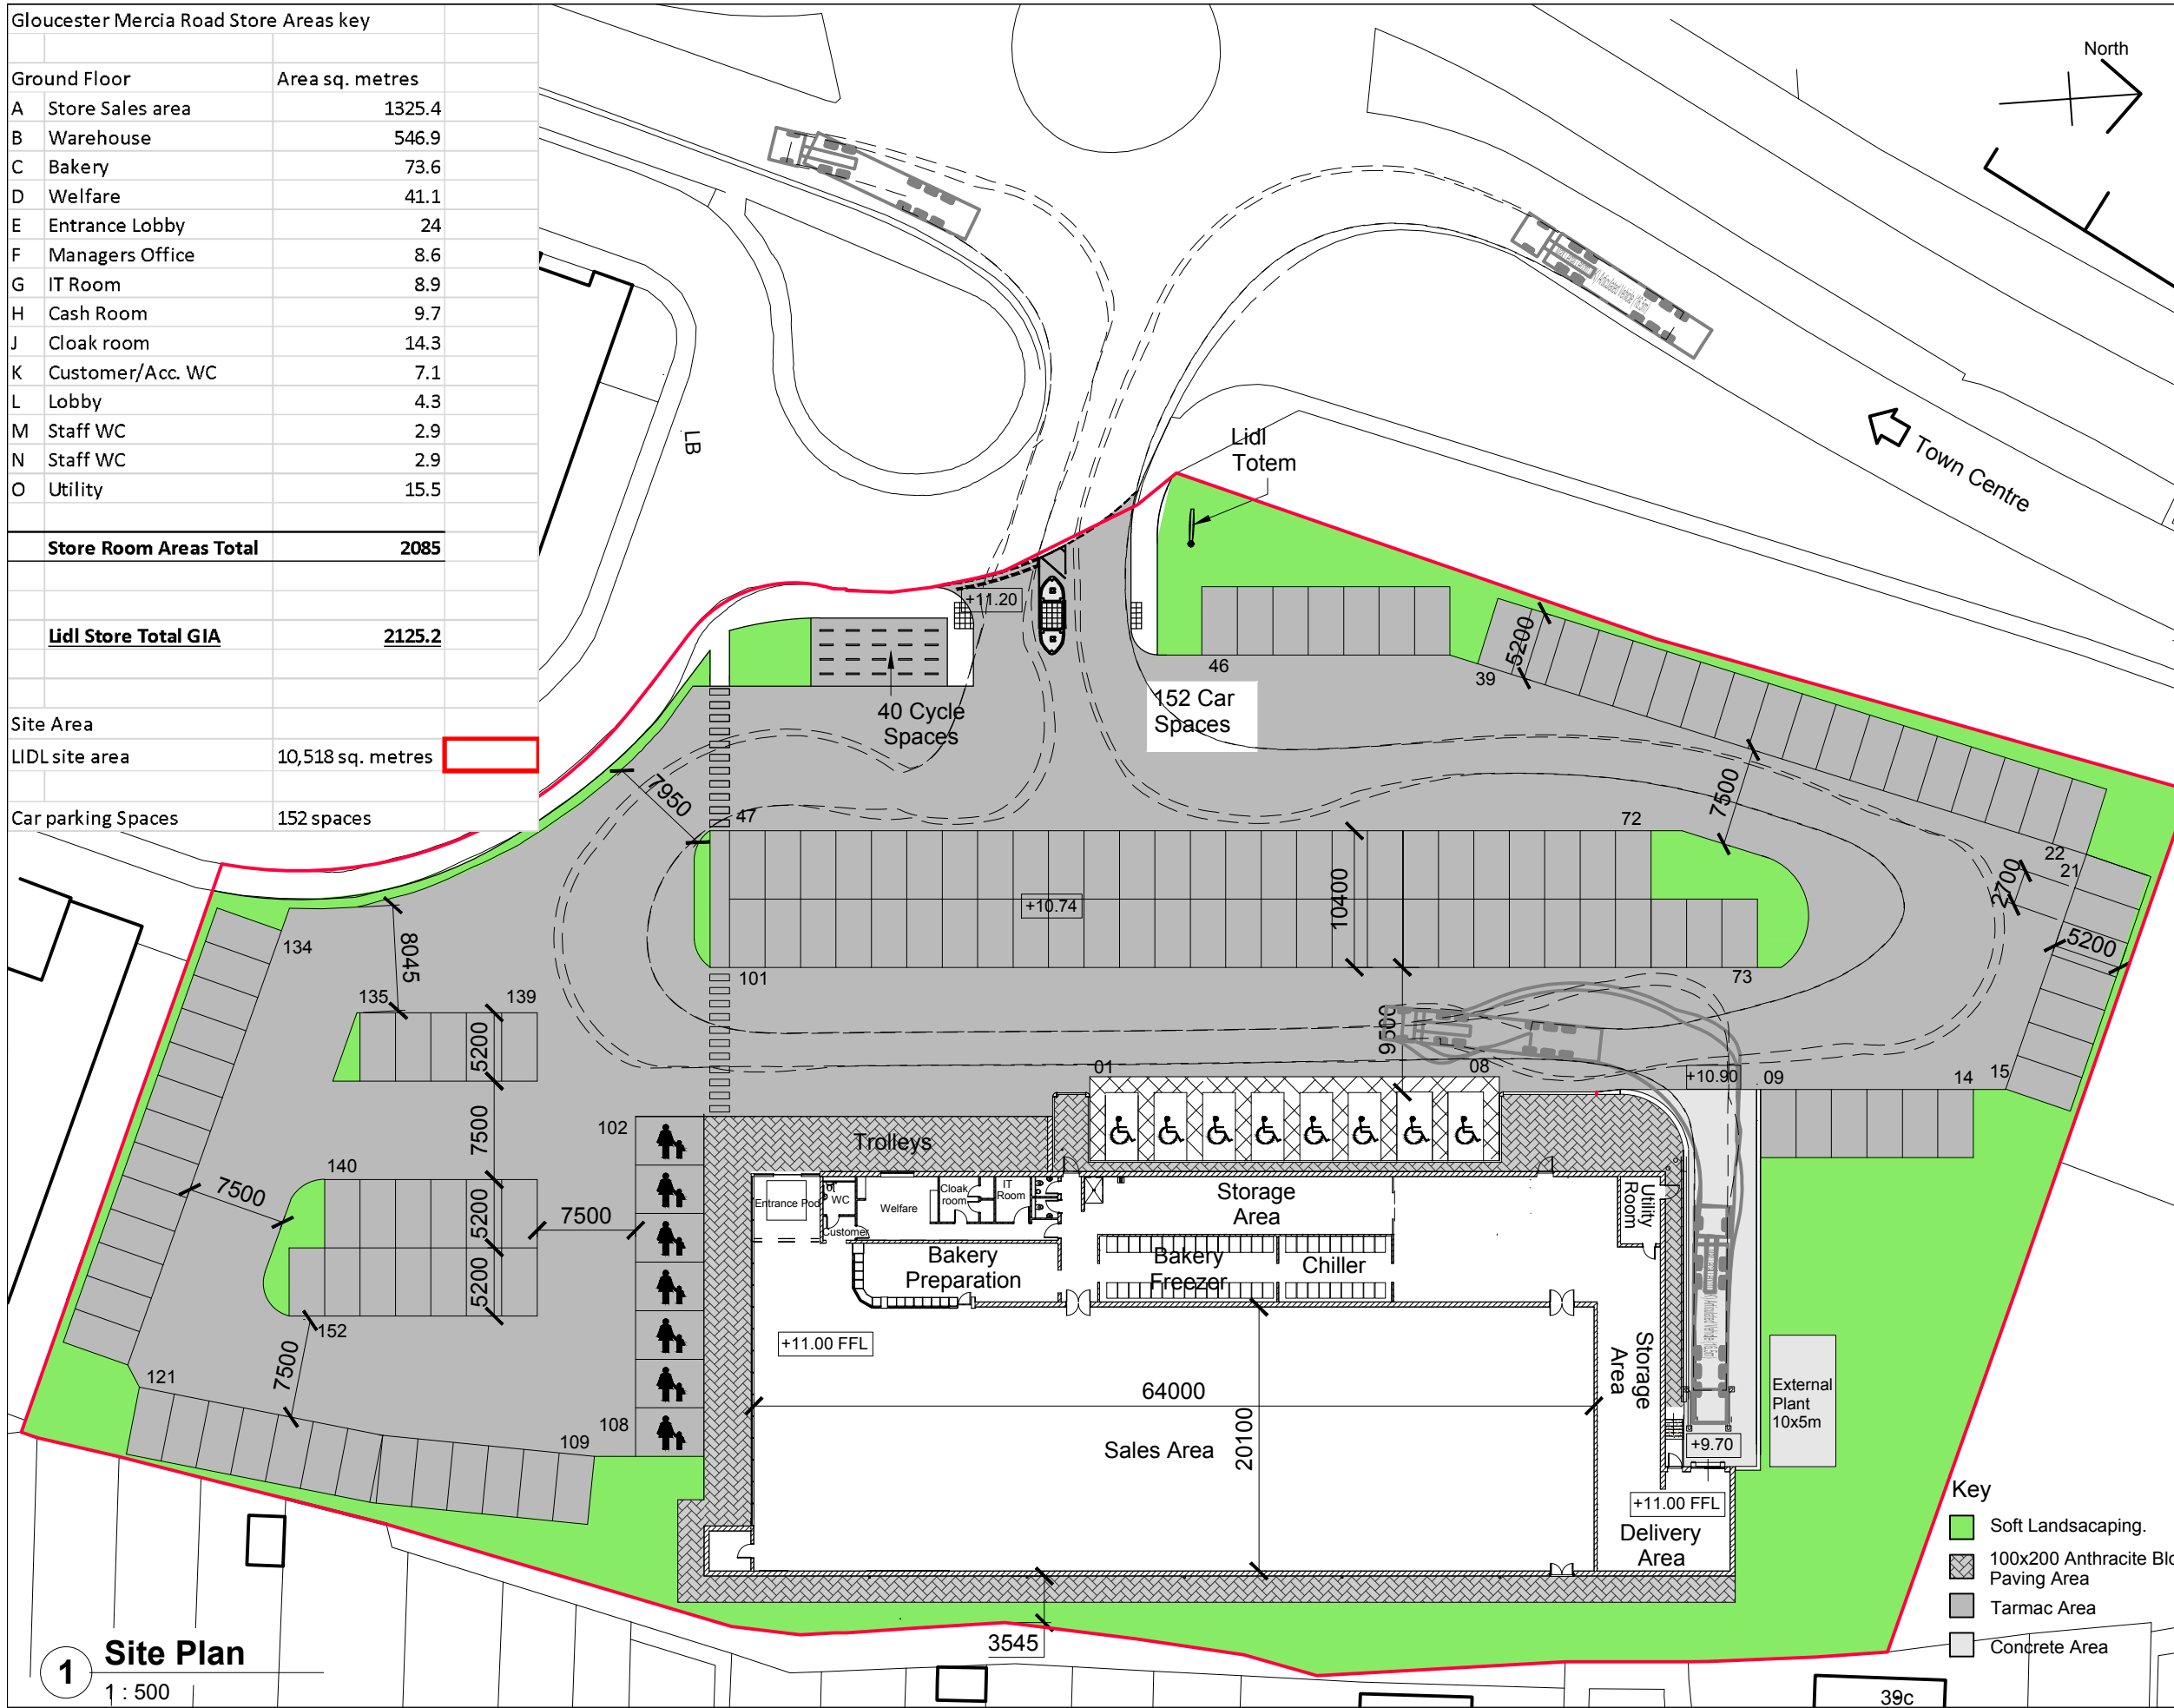

1 Site Plan
1 : 500

PLANNING

CLIENT



Lidl UK GmbH

MISTRAL
ARCHITECTS & SURVEYORS

□ Architecture □ Surveying □ Project Management
The Old Telephone Exchange Brassknocker Street Magor NP26 3EG
T. 01633 880666 F. 01633 881004
e.mail: info@mistralbuilding.co.uk web: www.mistralbuilding.co.uk

PROJECT

Lidl Gloucester Mercia Road

SHEET

Proposed Site Plan

Date	Project number	Scale (@ A3)
10/07/2017	1237	1 : 500
Drawn by	DRAWING NUMBER	REV
TF		
Checked by	1237 004	E
AQ		